

SW 1/4 10

NW 1/4 10

SW 1/4 3

SE 1/4 10



NE 1/4 10

SE 1/4 3

N. PINERY PARKWAY

TRACT A DOUGLAS COUNTY

STATE HIGHWAY 83 (PARKER ROAD)

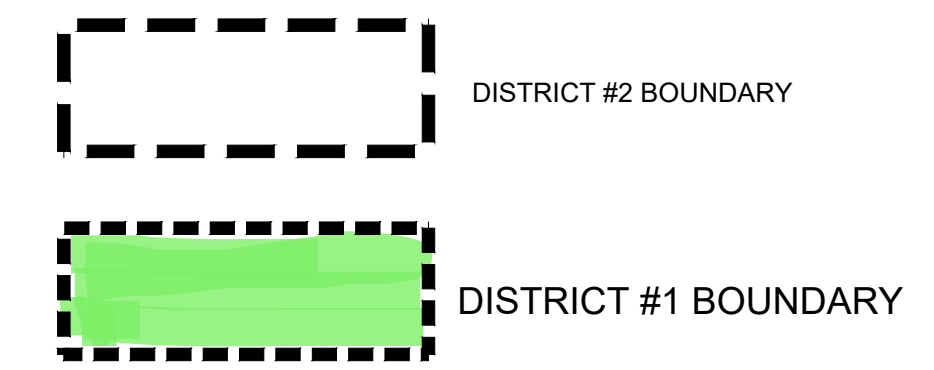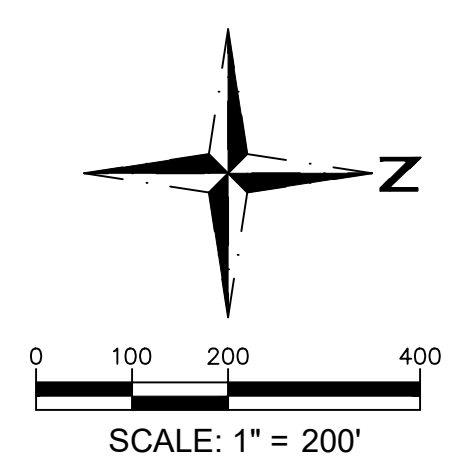

Redland

WHERE GREAT PLACES BEGIN

720.285.6783 Office
720.285.6777 Cell
Littleton, Colorado 80120
REDLAND.COM

DRAWN	BDW	CHECKED	MDC	APPROVED	MDC	PROJECT NO.	20003	HORIZ. SCALE	1" = 200'	VERT. SCALE	NA
-------	-----	---------	-----	----------	-----	-------------	-------	--------------	-----------	-------------	----

DATE	NO.	TEAM/REVIEW	NOTES
2020/08/22	1	TEAM REVIEW	

PINERY COMMERCIAL METROPOLITAN DISTRICT

PINERY VILLAGE

OVERALL BOUNDARY EXHIBIT

SHEET

2

I:\2020\20003 - Pinery West\CADD\ExhibitP-20003 Metro District Exhibit - Updated.dwg Job: Layout2 Aug 04, 2022 - 11:42am wcmway